





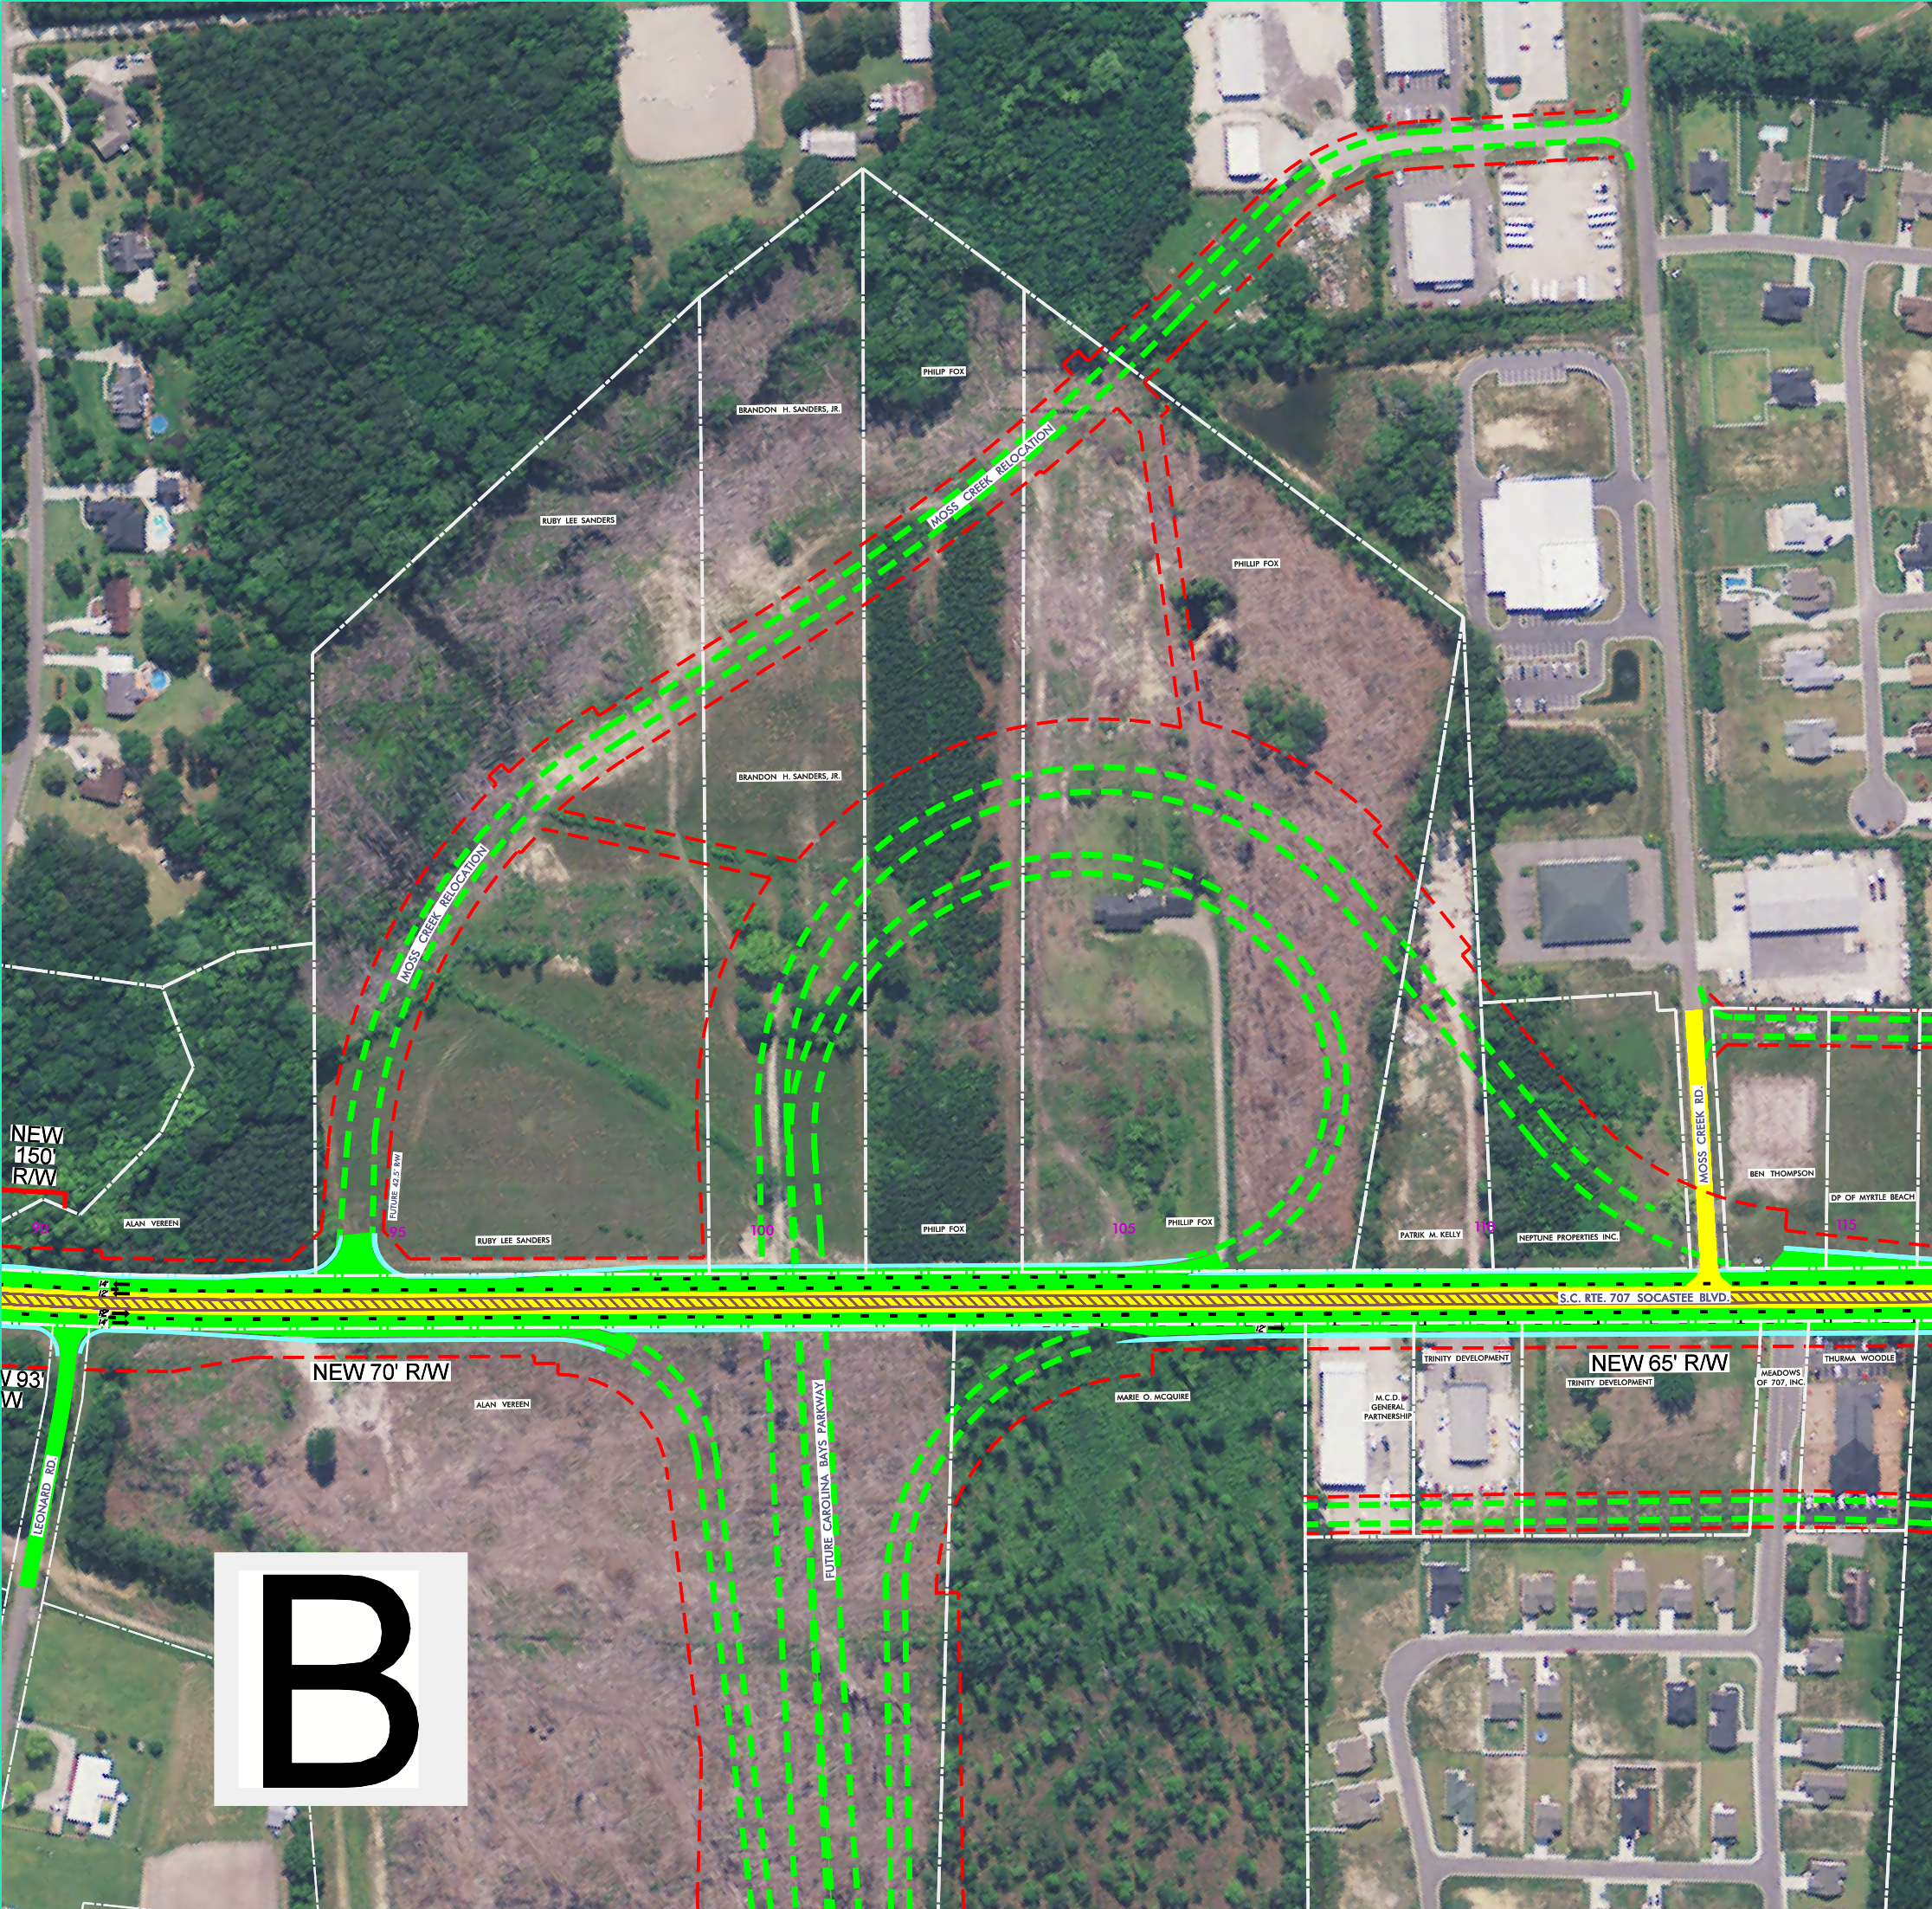

SC 707 WIDENING - PUBLIC HEARING

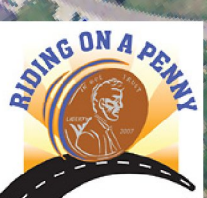

LEGEND

- EXISTING ROADWAY
- NEW ROADWAY
- REMOVAL OF EXISTING ROADWAY
- PAVED/PAINTED MEDIANS
- SIDEWALK
- EXISTING RIGHT OF WAY/PROPERTY LINE
- PROPOSED RIGHT OF WAY
- NOISE WALL
- RW FROM CAROLINA BAYS PROJECT

