




Carolina Bays Parkway (SC-31) Extension Project

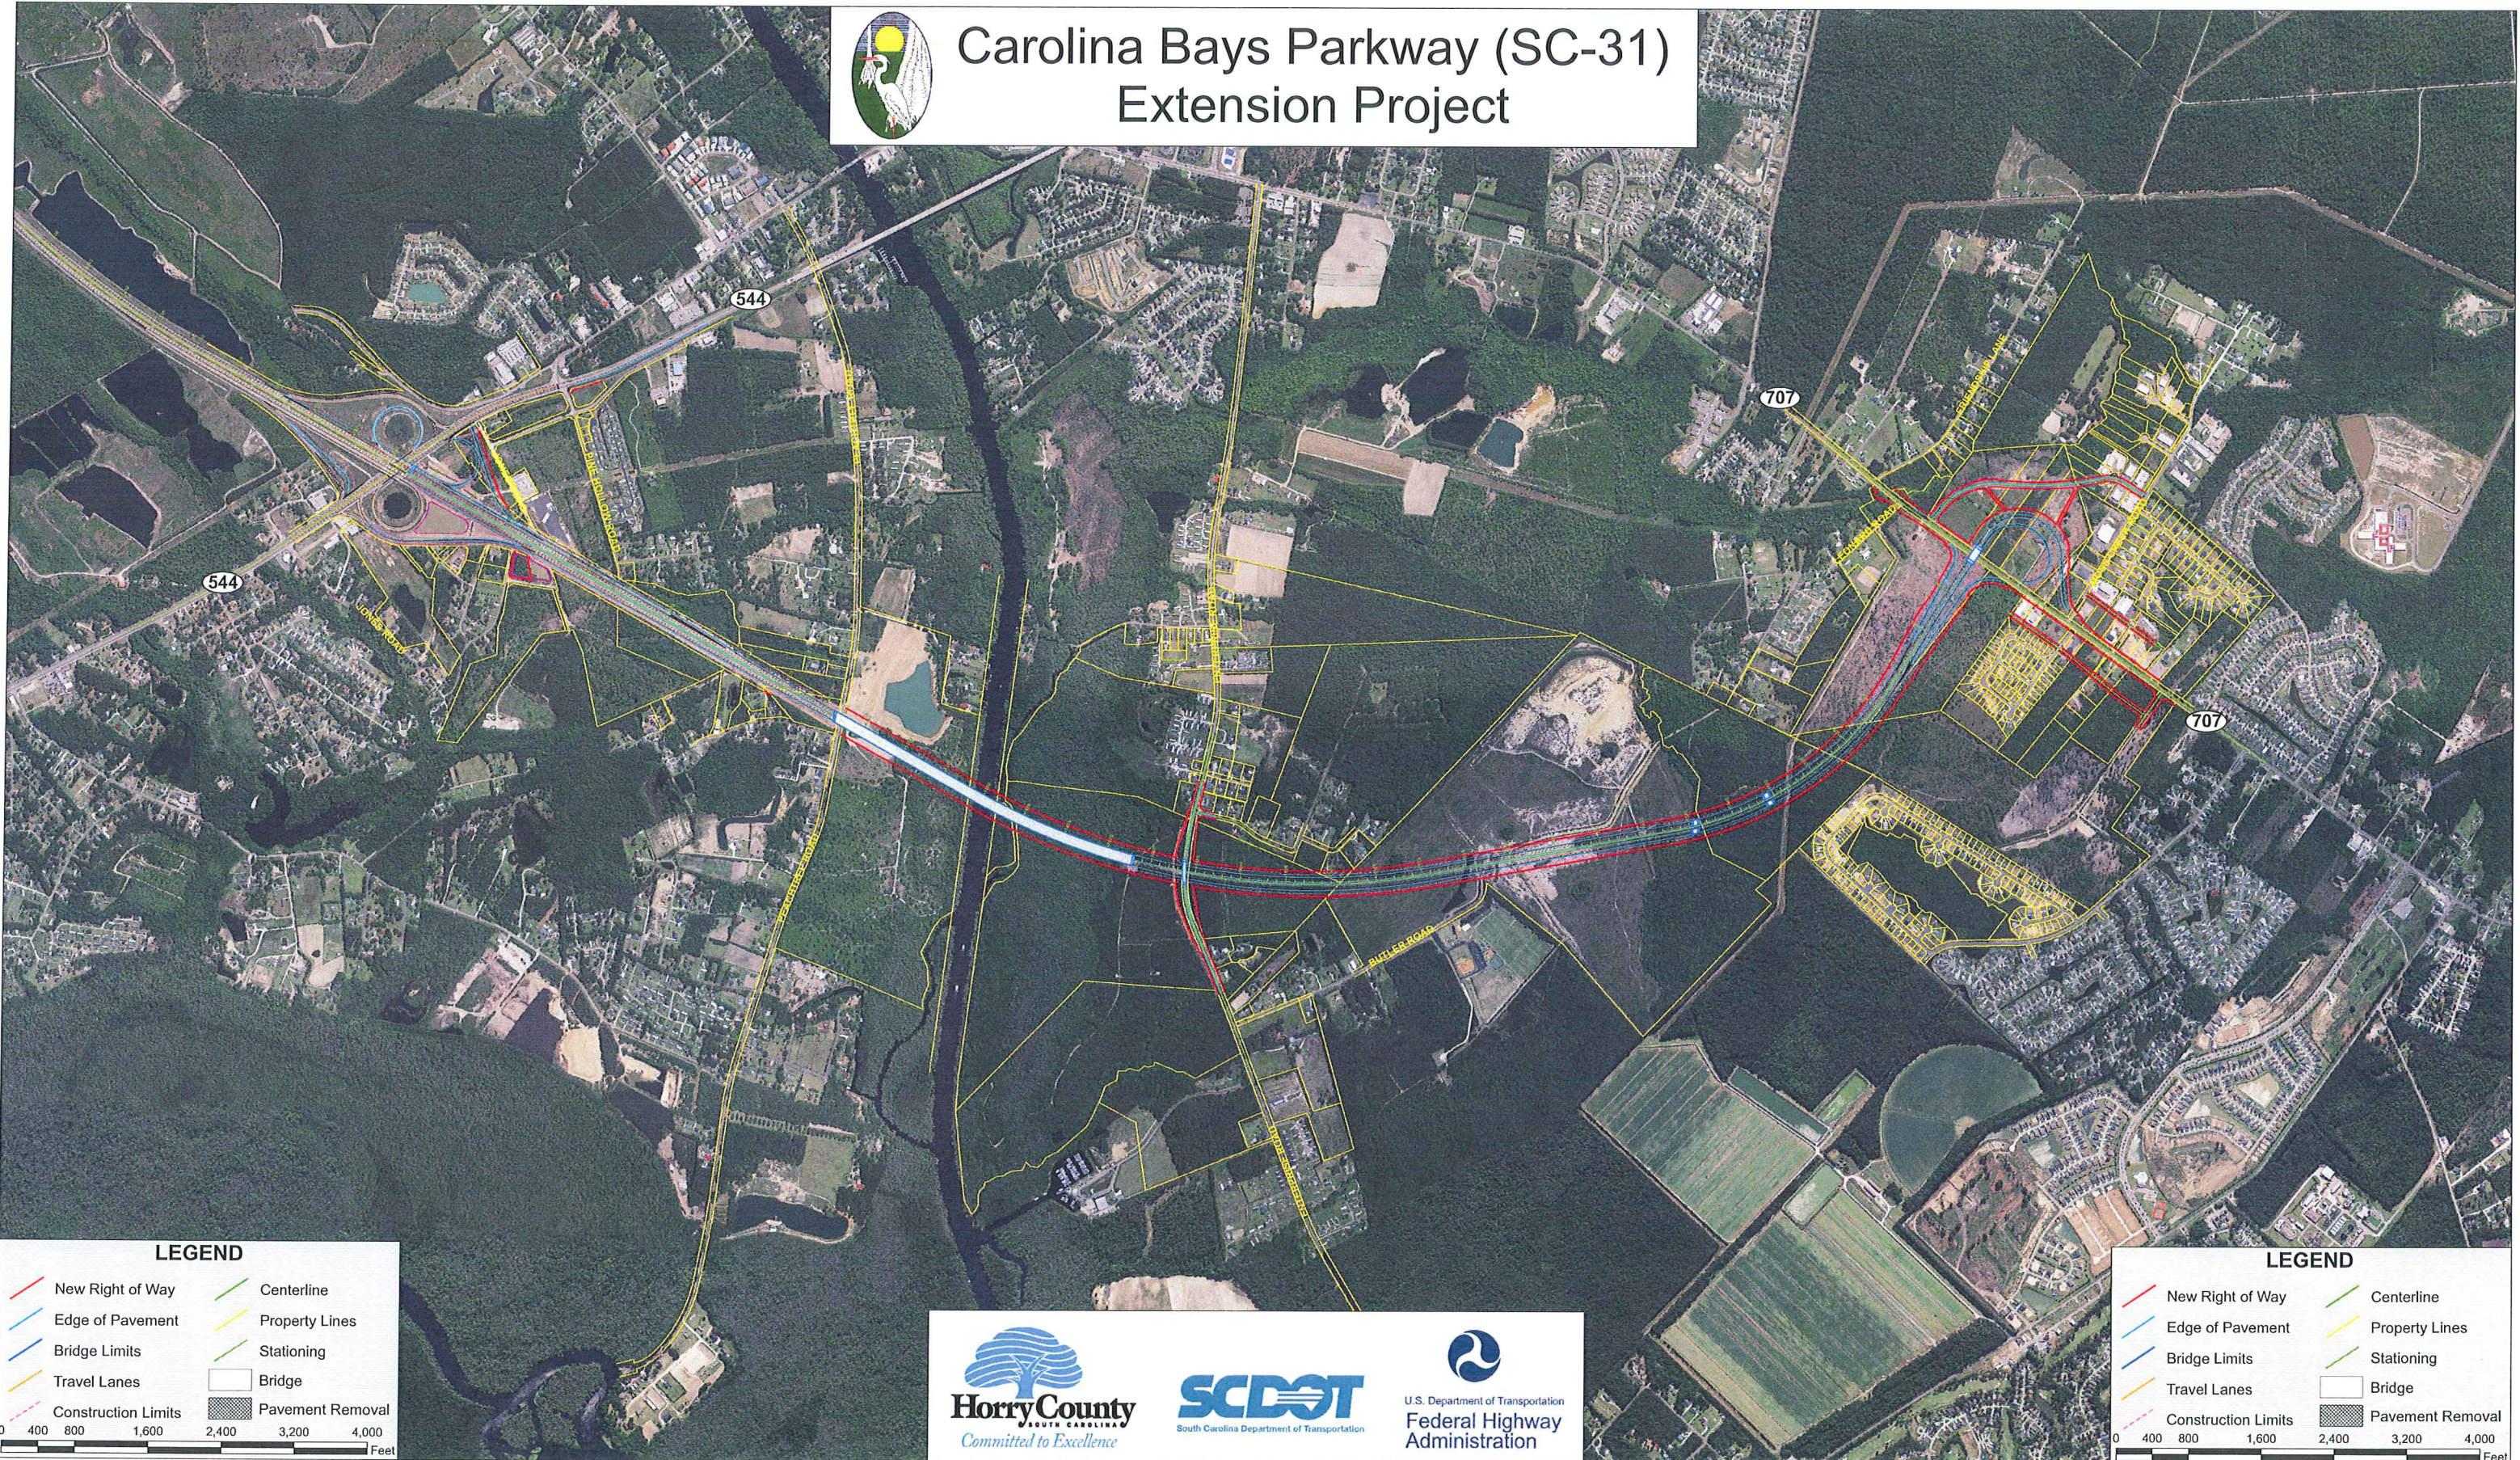

LEGEND

- New Right of Way
 - Edge of Pavement
 - Bridge Limits
 - Travel Lanes
 - Construction Limits
 - Centerline
 - Property Lines
 - Stationing
 - Bridge
 - Pavement Removal
- 0 400 800 1,600 2,400 3,200 4,000 Feet

LEGEND

- New Right of Way
 - Edge of Pavement
 - Bridge Limits
 - Travel Lanes
 - Construction Limits
 - Centerline
 - Property Lines
 - Stationing
 - Bridge
 - Pavement Removal
- 0 400 800 1,600 2,400 3,200 4,000 Feet

