



# SHEET 1 ALTERNATIVE 1

## SECTION A-A (JORDANVILLE ROAD)

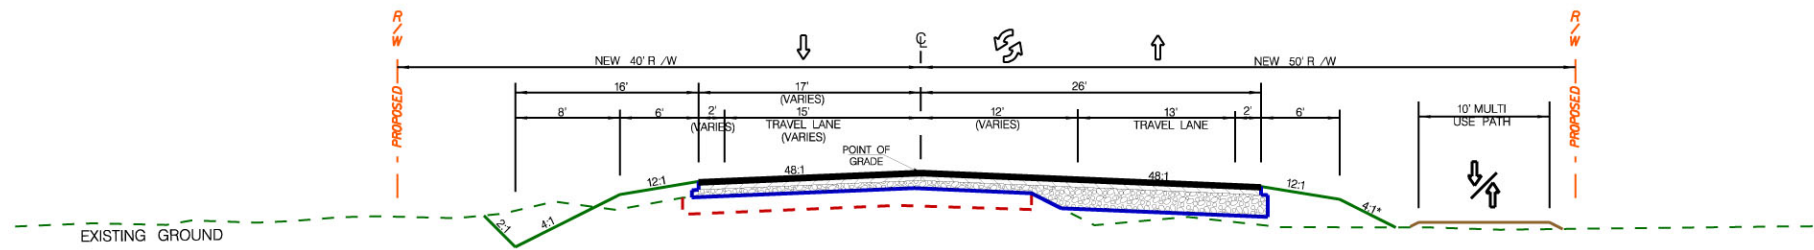

## ULTIMATE SECTION B-B (MAINLINE)

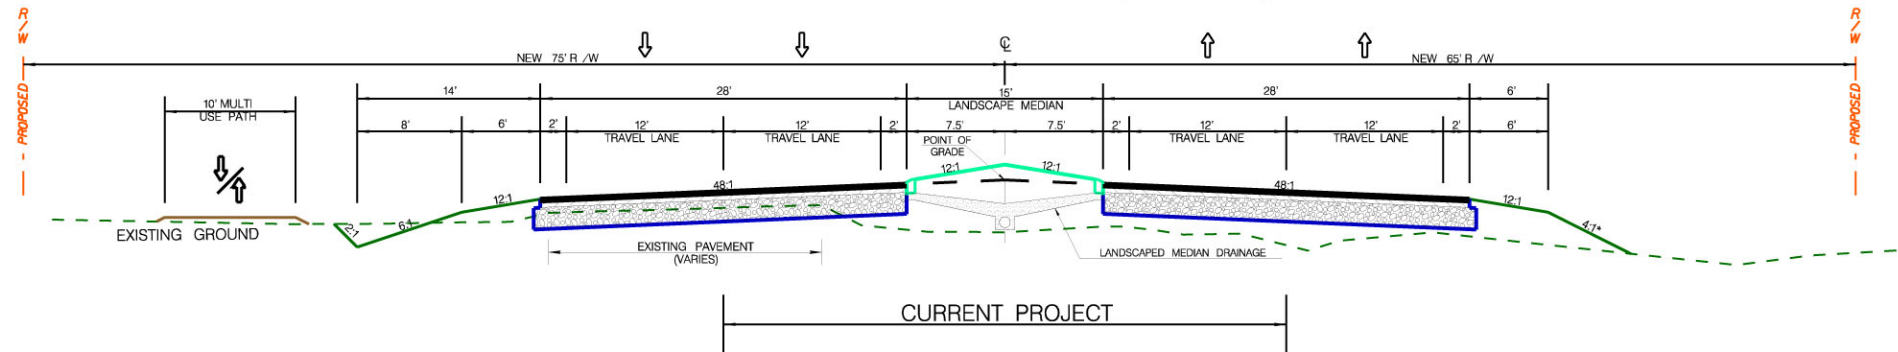

## ULTIMATE SECTION C-C (MAINLINE FROM GUM STREET TO HWY 319)

