



SECTION A-A (JORDANVILLE ROAD)

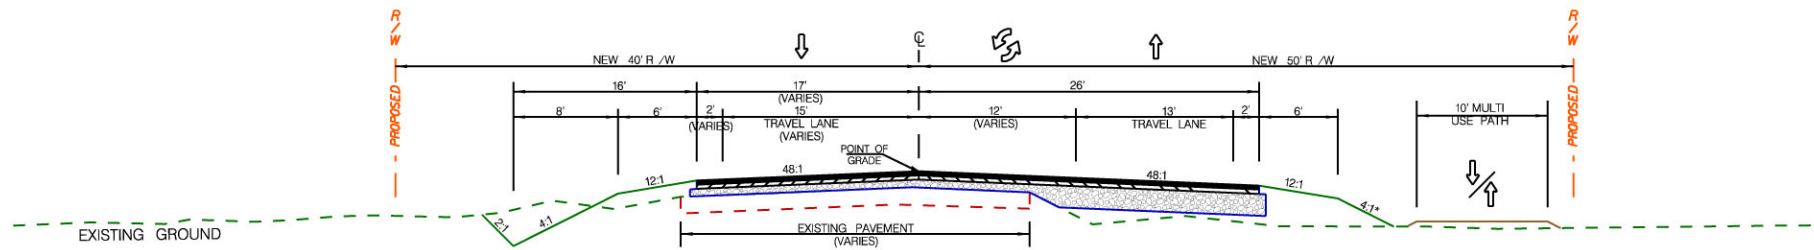

ULTIMATE SECTION B-B (MAINLINE)

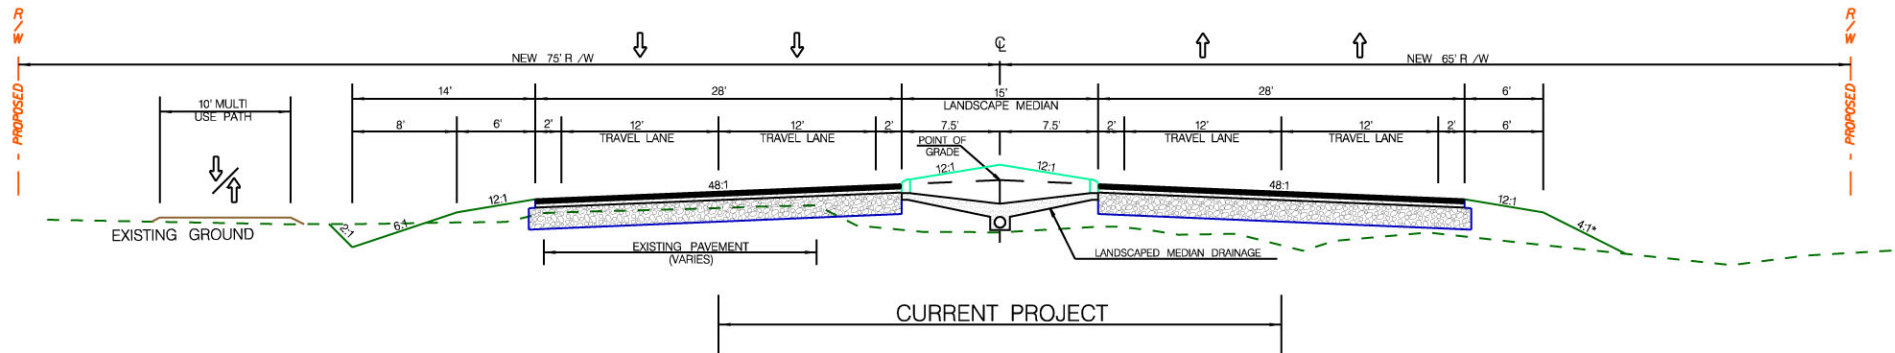

ULTIMATE SECTION C-C (MAINLINE FROM GUM STREET TO HWY 319)

